


RZUT

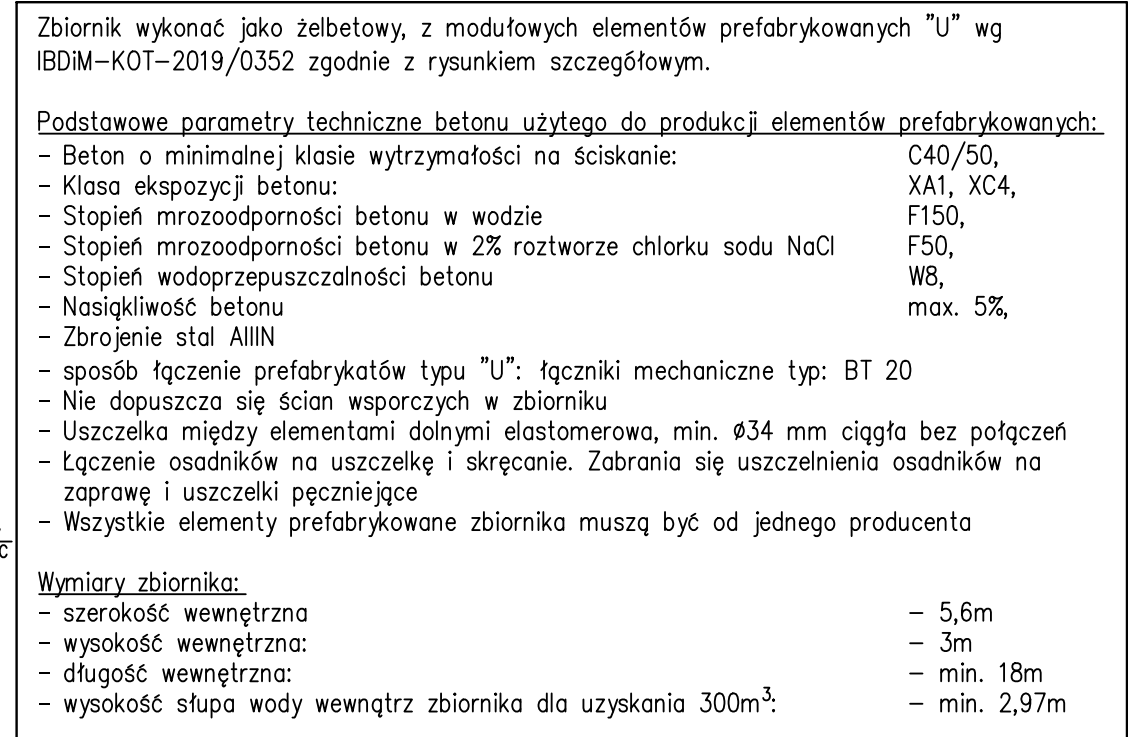

Technical cross-section drawing of a wastewater treatment plant module 'U'. The drawing shows the internal structure, including the inlet, settling tank, and outlet. Key components and dimensions are labeled:

- Właz kl. D - 400 kN**: Access hatch at the top left.
- Tabliczka informacyjna**: Information plate on the left wall.
- Włot Ø75 PE (**)**: Inlet pipe on the left wall.
- Nadbudowa min. DN1500**: External structure on the left wall.
- Zawór pływakowy DN65 (**)**: Float valve on the left wall.
- stóp wody - 2970**: Water level height.
- + p.p.t.**: Ground level marker.
- NAZIOM**: Ground level line.
- min. 800**: Minimum height of the settling tank.
- element modułowy "U": H=3000(*)**: Module element height.
- min. 3200**: Minimum height of the module element.
- Wentylacja Ø110 PCV**: Ventilation pipe on the right wall.
- Krótce ssawny (stal nierdzewna)**: Suction pipe on the right wall.
- 750**: Height of the suction pipe.
- Właz kl. D - 400 kN**: Access hatch at the top right.
- Nadbudowa min. DN1000**: External structure on the right wall.
- Przelew awaryjny Ø110 PVC**: Emergency overflow pipe on the right wall.
- min. 1000**: Minimum height of the emergency overflow pipe.
- 300-350**: Height of the emergency overflow pipe.
- + poziom dna zbiornika**: Bottom level of the tank.
- min. 500**: Minimum height of the bottom structure.
- min. Ø1000**: Minimum diameter of the bottom structure.
- element modułowy "U" L=3000(*)**: Module element length.
- min. 18400**: Minimum length of the module element.
- max. 5000**: Maximum height of the module element.

[illegible]

P.V. PREFABET KLUCZBORK S.A. ul. Kościuszki 33, 46-200 Kluczbork NIP: 751-00-02-415, REGON: 531051710		 P.V.® P.V. PREFABET KLUCZBORK S.A.
www.pv-prefabet.com.pl		
Zlecający/Inwestor:		
Nazwa rysunku: Zbiornik przeciwpożarowy o poj. 300m ³		
Projektował: mgr inż. Jacek ZYSEK	Podpis:	
Opracował: mgr inż. Patrycja SAWICKA	Podpis:	
Skala: 1:50	Data: 24.11.2025r.	Numer projektu: —
		Rewizja: — Nr rysunku: ZB.U.P_300m ³